




SCALE: 1" = 100'

# ELDORADO BAY FRANKLIN COUNTY WATER DISTRICT

**CADversion, Inc.**  
MAPPING AND CAD CONVERSION SPECIALISTS  
76 LANEWAY DRIVE  
COOPER, TEXAS 75442  
214.612.7732  

REVISION BY:  
**CROSSWAY SURVEYING, INC.**  
817-550-0059  
817-550-9041 (FAX)

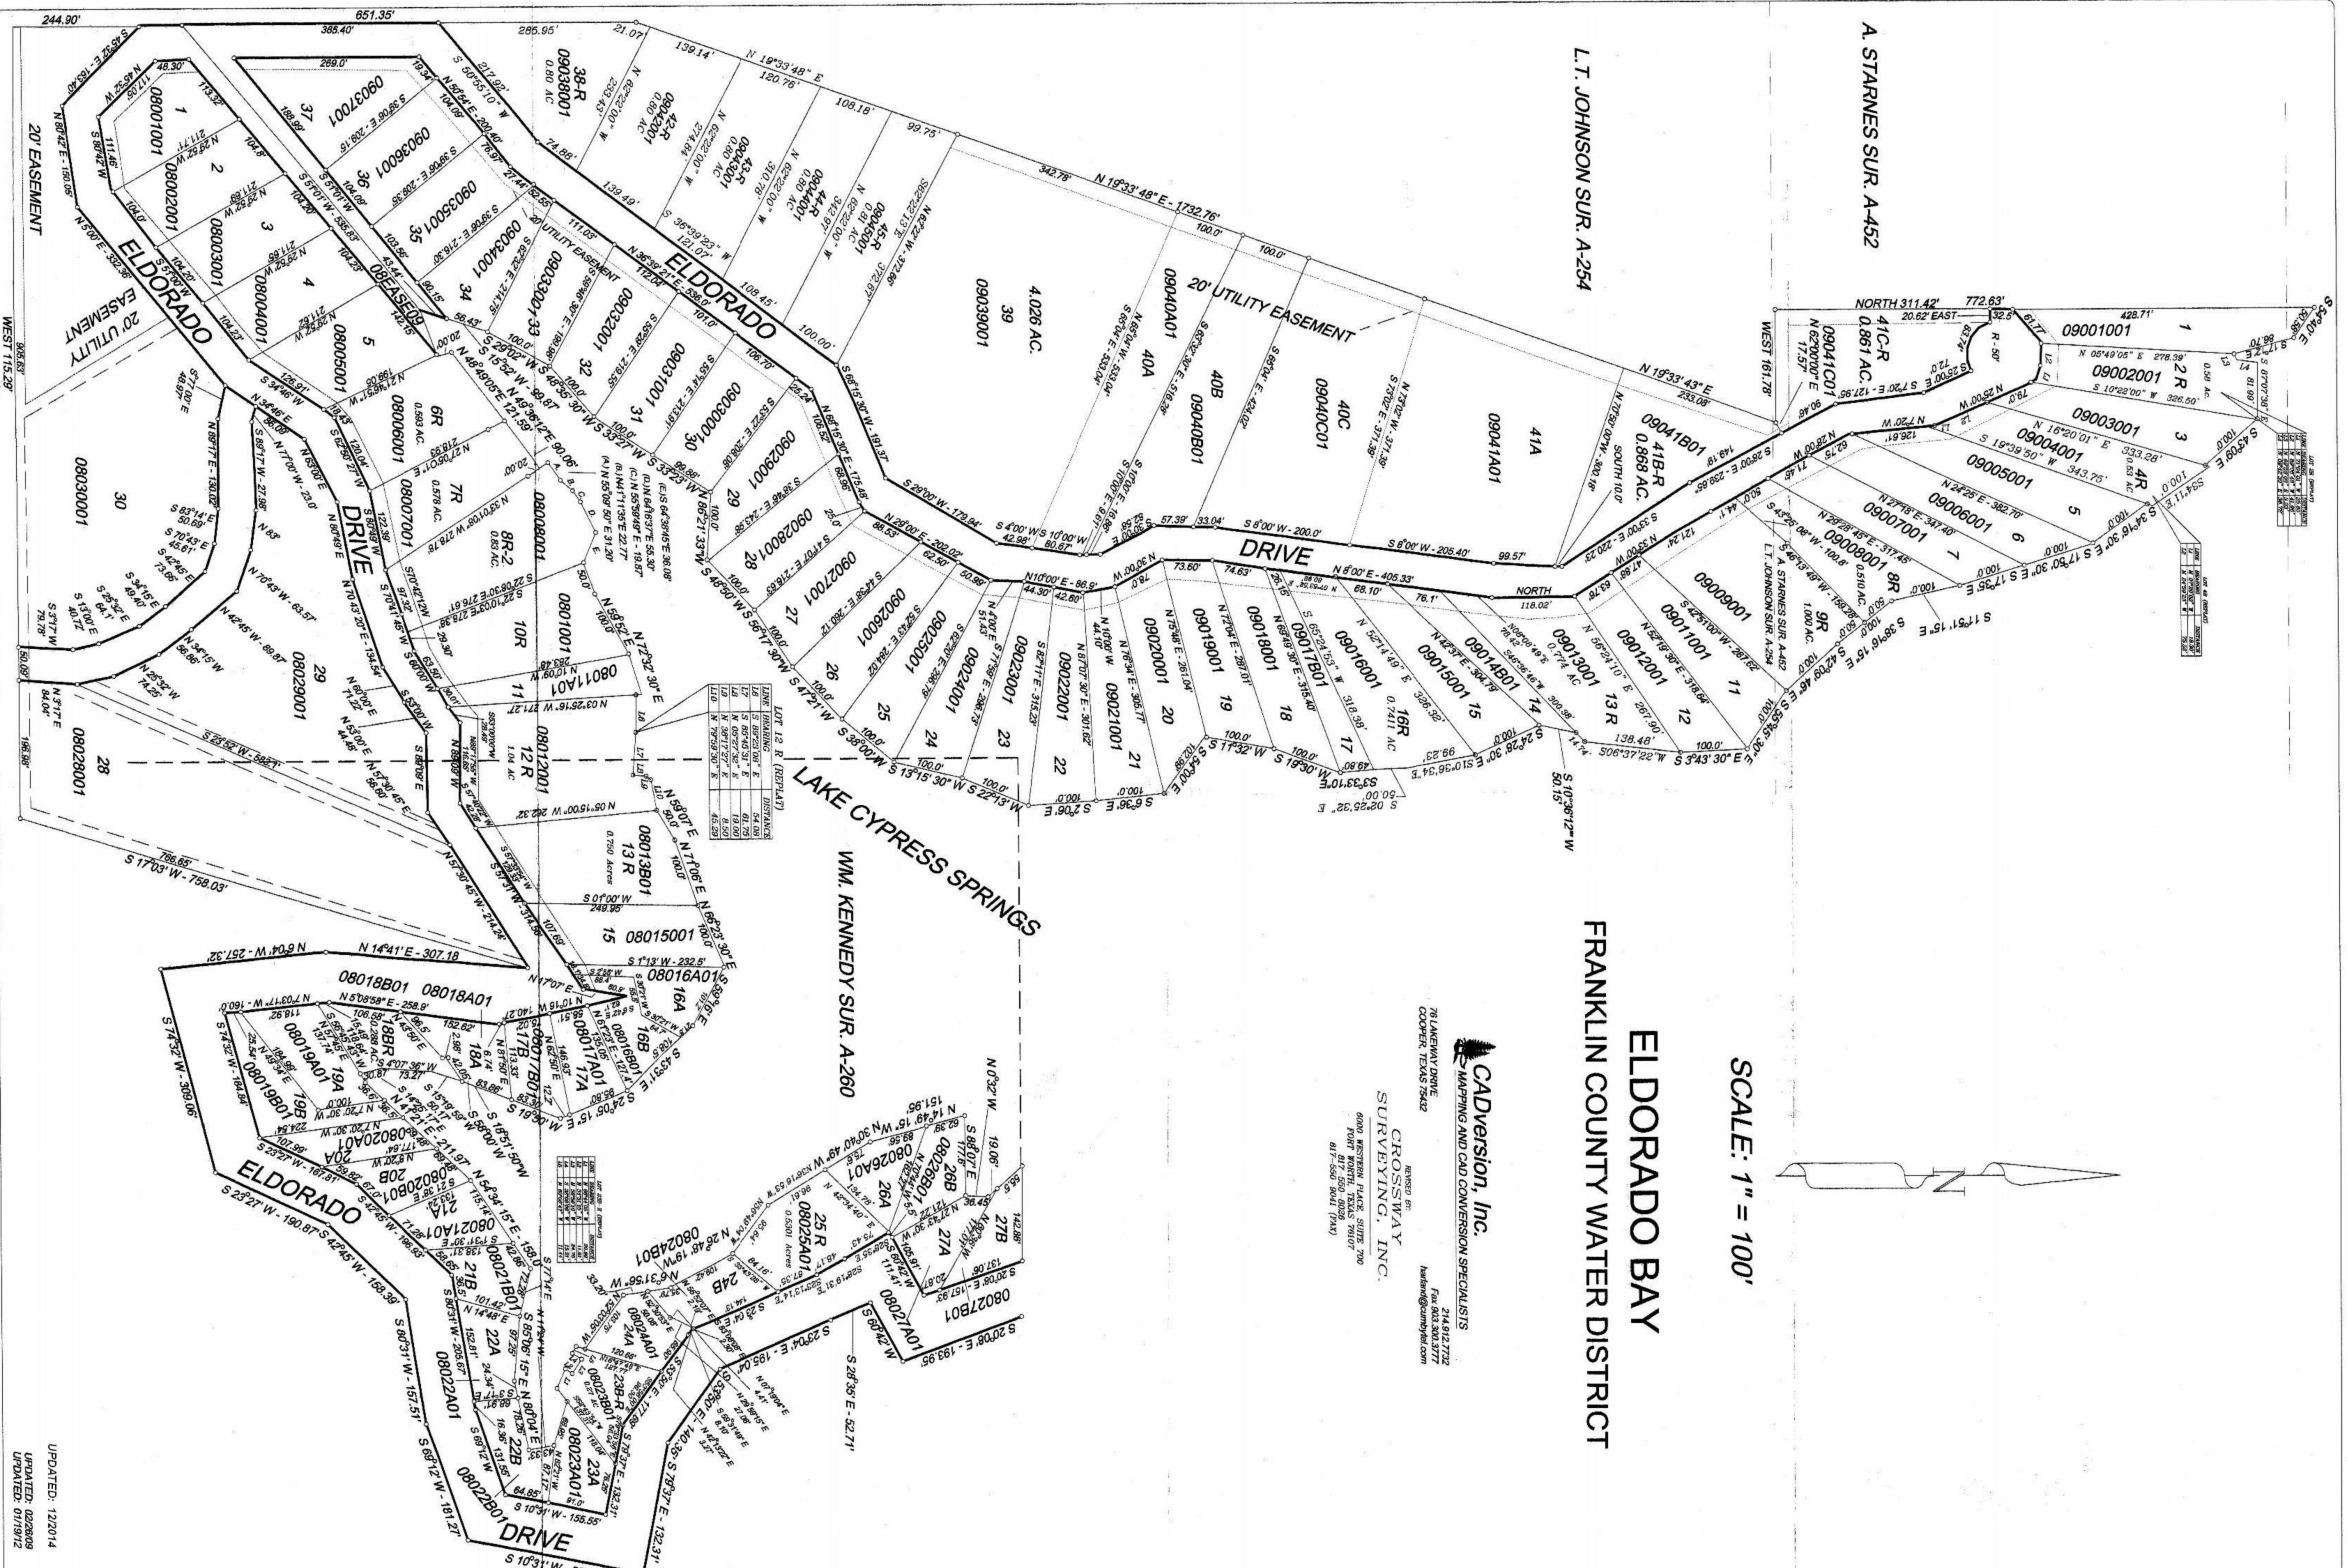

UPDATED: 12/2014  
UPDATED: 02/28/09  
UPDATED: 07/19/12

A. STARNESS SUR. A-452

L.T. JOHNSON SUR. A-254

WM. KENNEDY SUR. A-260

